




TAGUS NOVO

[www.tagusnovo.com](http://www.tagusnovo.com)

# BLOCO/BLOCK A1

## PISO/FLOOR 3 | T2-FF

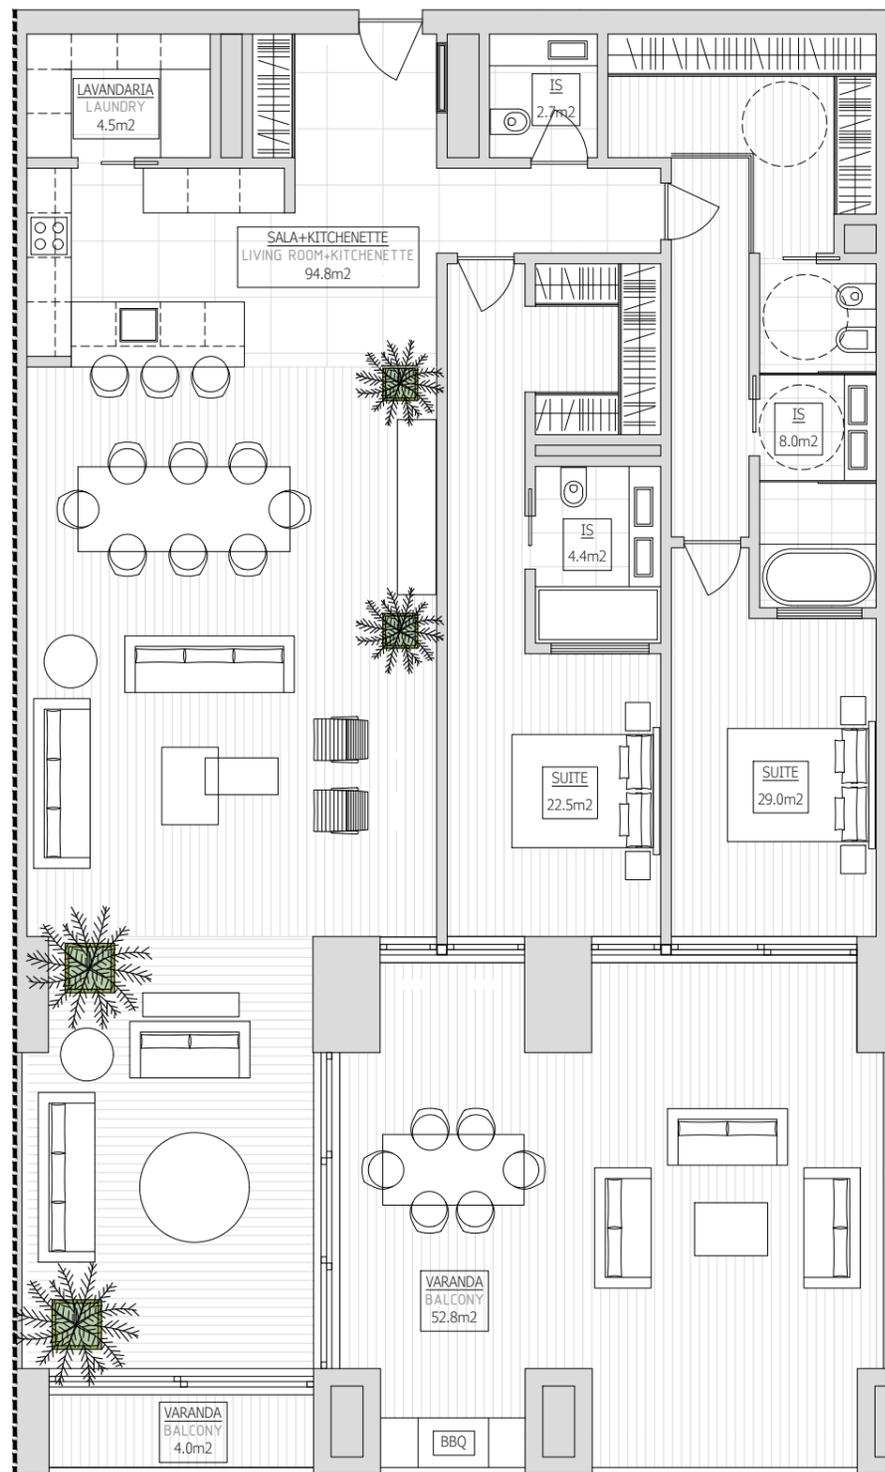


ESCALA 1:100  
SCALE 1:100

**ÁREA DA FRACÇÃO: 255.0m<sup>2</sup>**  
UNIT AREA: 255.0m<sup>2</sup>

**LUGARES DE ESTACIONAMENTO: 2**  
PARKING SPACES: 2

**ÁREA BRUTA EXTERIOR: 56.8m<sup>2</sup>**  
GROSS EXTERIOR AREA: 56.8m<sup>2</sup>

**ARRECAÇÃO: 1**  
STORAGE: 1

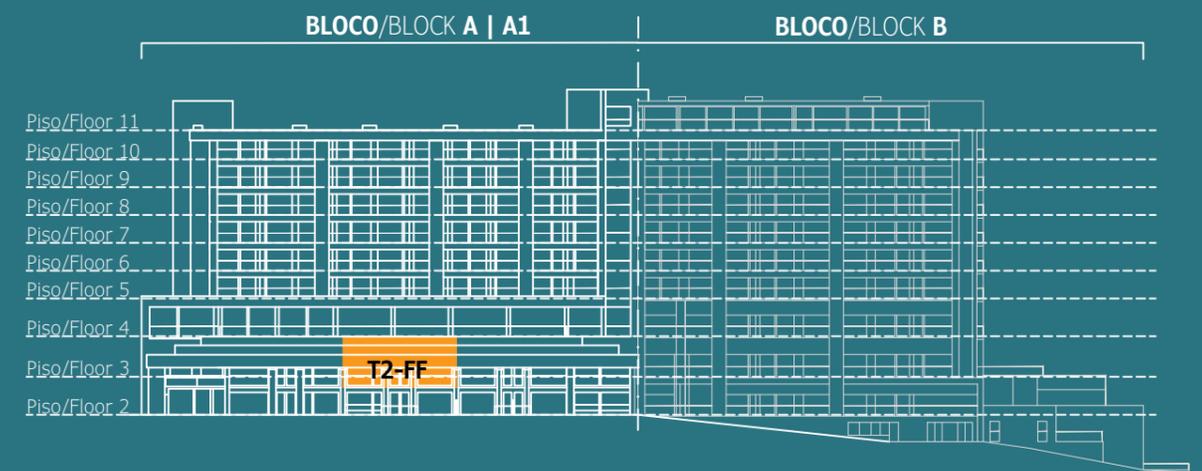


**\*Área da Fracção compreende área bruta exterior mas não inclui lugar(es) de estacionamento e arrecadação**  
\*The Unit Area includes the gross outdoor area but does not include the parking and storage space(s)

**\*Esta informação/representação é meramente indicativa e poderá, por motivos técnicos ou legais, ser sujeita a alterações, pelo que não tem carácter contratual. Plantas ilustradas com sugestão de decoração, móveis não incluídos na fracção a comercializar.**  
\*This information/representation is indicative and may be changed without prior notice for technical or legal reasons, therefore it is non-binding. Illustrated floor plan with decoration suggestions, furniture is not included in the unit to be sold.



MADEIRA ACQUA  
RESIDENCES

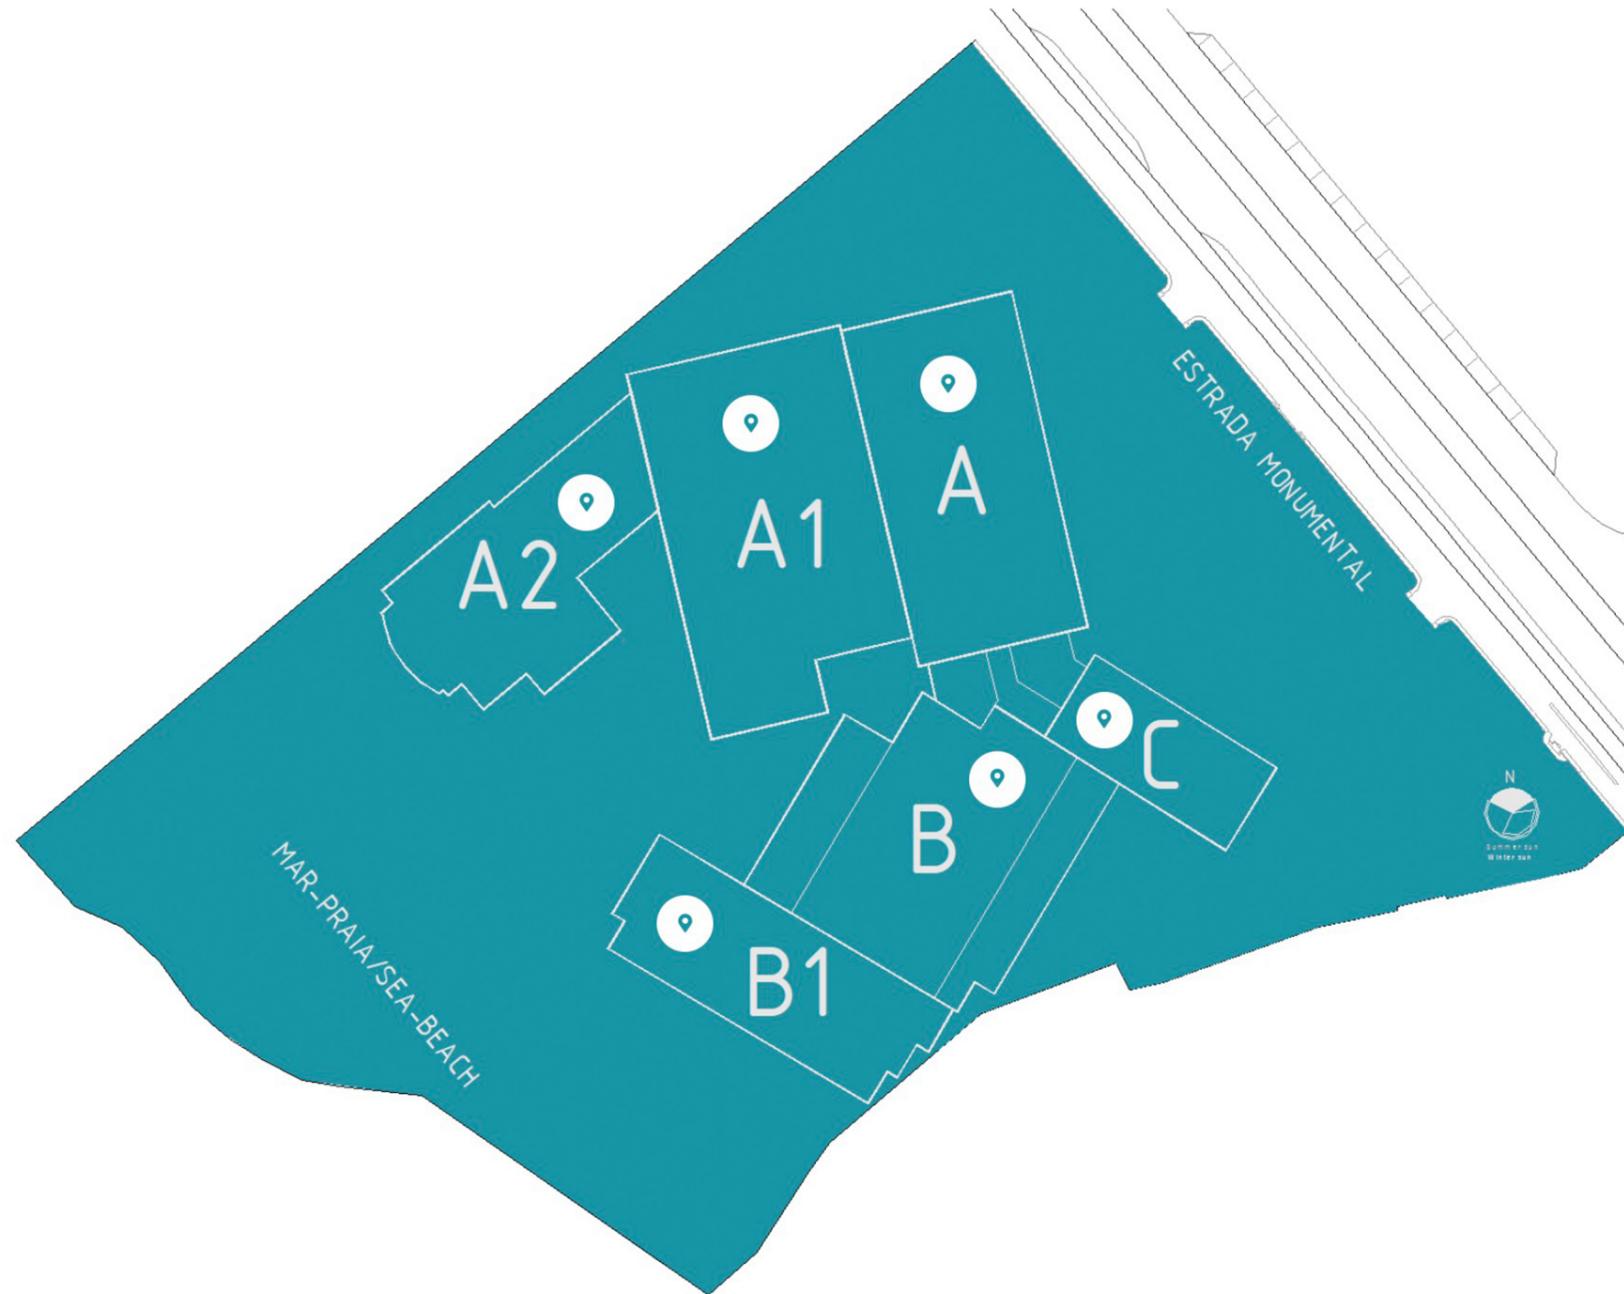



TAGUS NOVO

[contact@tagusnovo.com](mailto:contact@tagusnovo.com)

**+351 935 262 177**

**+351 934 291 929**

**TAGUS NOVO**

Av. da Liberdade 110 - 1º  
1269-046 Lisboa - Portugal  
AMI 13266

[www.tagusnovo.com](http://www.tagusnovo.com)